



Know what's below.
Call before you dig.

DATE:	ISSUE:



Developed For:
**CITY OF
GRAND LEDGE**
310 GREENWOOD STREET
GRAND LEDGE, MI 48837
(517) 627-2149

**WORK
ORDER
No. 1**



**GRAND RENOVATIONS
FOR DOWNTOWN
GRAND LEDGE**
CITY OF GRAND LEDGE
EATON COUNTY
MICHIGAN

Date: 04.18.23
Scale: AS SHOWN
Sheet: 22 of 27
Project: 20356.00

Copyright © 2024 Giffels Webster.
No reproduction shall be made without the
prior written consent of Giffels Webster.

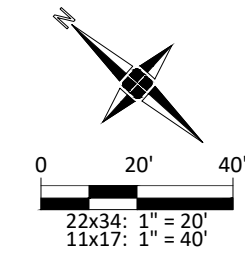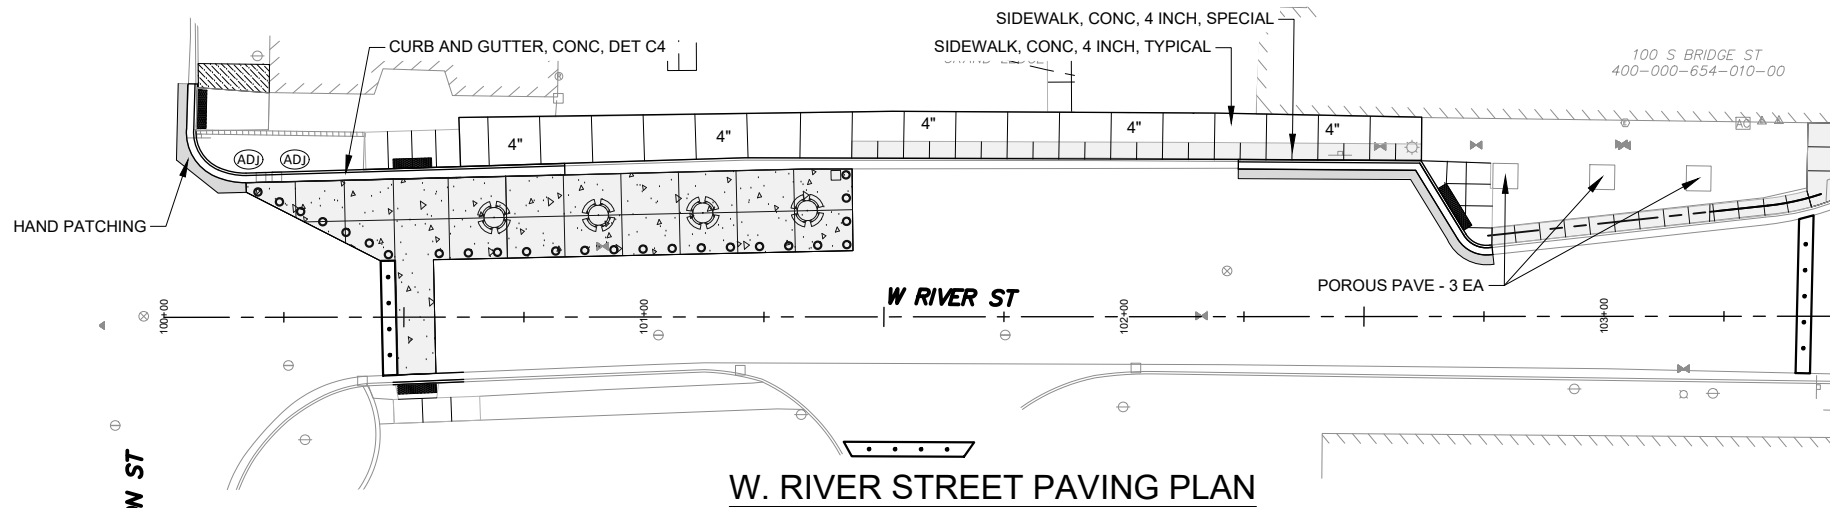

ITEM OF WORK	QUANTITY	UNIT
CURB AND GUTTER, REM, MODIFIED	65	FOOT
AGGREGATE BASE, 4 INCH, MODIFIED	195	SQUARE YARD
DR STRUCTURE COVER, ADJ, CASE 1, MODIFIED	2	EACH
HAND PATCHING	3	TON
CURB AND GUTTER, CONC, DET C4	65	FOOT
SIDEWALK, CONC, 4 INCH	1,035	SQUARE FOOT
SIDEWALK, CONC, 4 INCH, SPECIAL	410	SQUARE FOOT
POROUS PAVE	4	EACH

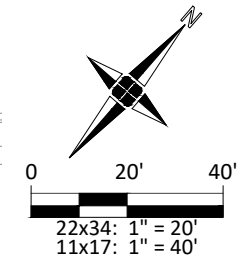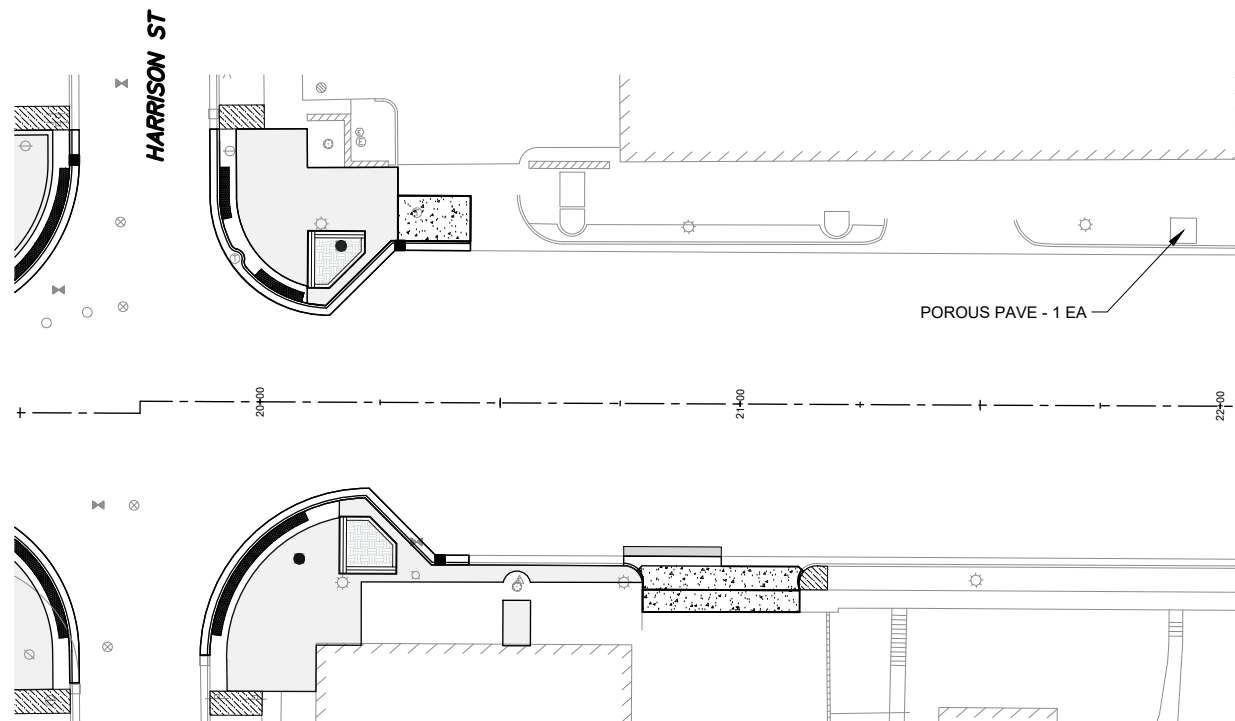

TREE GRATE REPLACEMENT AT 301 N. BRIDGE

H:\20\20300\20356.00 Grand Renovations for Downtown Grand Ledge\Design\CAD\Work Sheets\Contract #3A\Grand Ledge Plan Sheets Rem & Pave.dwg